


VERSION	AMENDMENT	AUTHORISED BY	DATE

REG 26A(1) - FINAL MARKING DEFERRED
(APPROVAL ID D055-18 DATED 3 JULY 2018, LANDGATE FILE 05337-2017)

HELD BY LANDGATE IN DIGITAL FORMAT ONLY

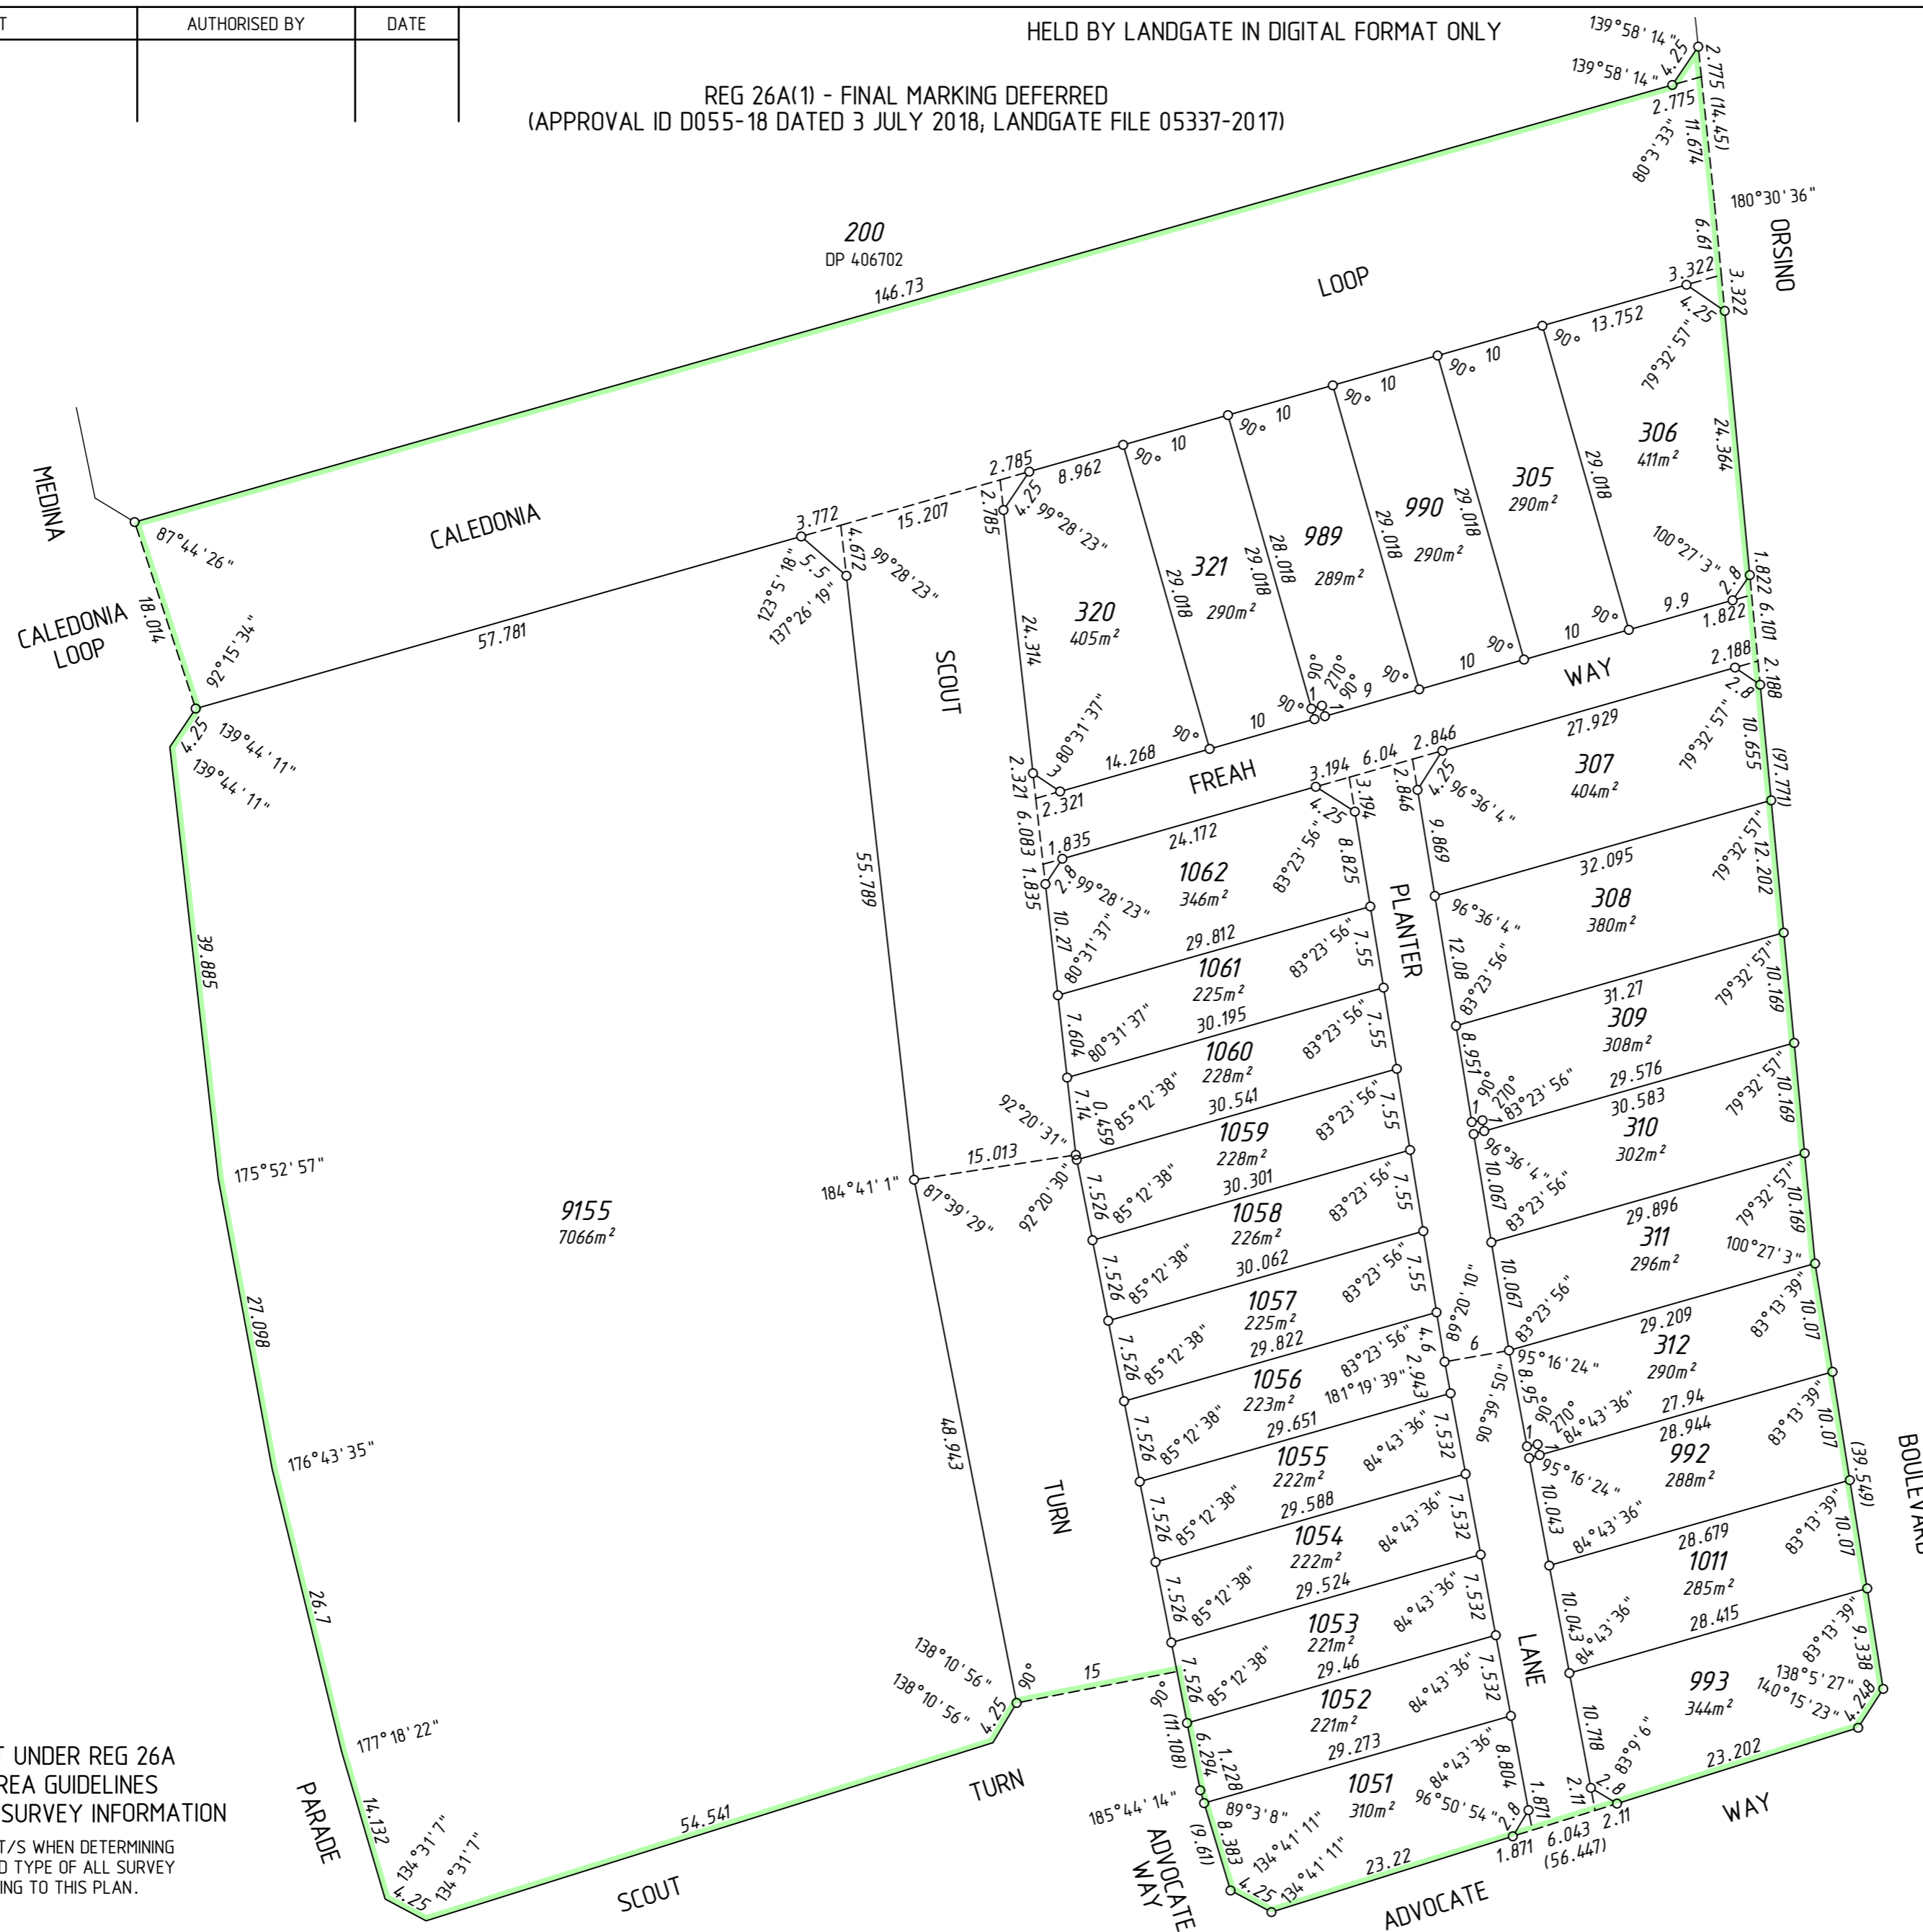

SURVEY CARRIED OUT UNDER REG 26A
SPECIAL SURVEY AREA GUIDELINES
SEE SURVEY SHEETS FOR SURVEY INFORMATION
USE ONLY THE SURVEY SHEET/S WHEN DETERMINING
THE TRUE FINAL POSITION AND TYPE OF ALL SURVEY
MARKS PLACED PERTAINING TO THIS PLAN.

INTERESTS AND NOTIFICATIONS

SUBJECT	PURPOSE	STATUTORY REFERENCE	ORIGIN	LAND BURDENED	BENEFIT TO	COMMENTS
	RESTRICTIVE COVENANT	SEC 136D OF THE TLA	THIS PLAN & DOC	ALL LOTS EXCEPT 9155	ALL LOTS EXCEPT 9155	

TYPE	FREEHOLD	S.S.A.	YES
PURPOSE	SUBDIVISION		
PLAN OF	LOTS 305-312, 320, 321, 989, 990, 992, 993, 1011, 1051-1062, 9155, ROADS AND RESTRICTIVE COVENANT		
FORMER TENURE	LOT 9150 ON DP 406500 C.T. 2884-393		
LOCAL AUTHORITY	CITY OF COCKBURN		
LOCALITY	NORTH COOGEE		
D.O.L. FILE			
FIELD RECORD	96831		
SURVEYOR'S CERTIFICATE - REG 54			
I, Matthew B. WEBB hereby certify that this plan is accurate and is a correct representation of the - (a) *survey, and/or (b) *calculations from measurements recorded in the field records, [* delete if inapplicable] undertaken for the purposes of this plan and that it complies with the relevant written law(s) in relation to which it is lodged.			
LICENSED SURVEYOR		DATE	
FINAL			
LOGGED			
DATE	FEE PAID	ASSESS No.	
I.S.C.			
EXAMINED			
DATE			
WESTERN AUSTRALIAN PLANNING COMMISSION FILE 156391			
Delegated under S. 16 P&D Act 2005		DATE	
IN ORDER FOR DEALINGS			
SUBJECT TO			
FOR INSPECTOR OF PLANS AND SURVEYS		DATE	
APPROVED		REG26A (1),(4)	
INSPECTOR OF PLANS AND SURVEYS (S. 18 Licensed Surveyors Act 1909)		DATE	



SCALE 1: 500 @ A2
ALL DISTANCES ARE IN METRES

MNG
MC MULLEN NOLAN GROUP
PO Box 3526, Success W.A. 6964
Tel: (08) 6436 1599
Fax: (08) 6436 1500
Email: info@mngsurvey.com.au
MNG Ref : 92657dp-1276c - Stage 3A - DP4.12710.CSD

DEPOSITED PLAN
4 127 10
SHEET 01 OF 01 SHEETS
(PLUS SURVEY SHEETS(S))
VERSION 1

FOR HEADING SEE SHEET 1

PRELIMINARY ONLY
UNLODGED VERSION
SUBJECT TO
LANDGATE AUDIT

This version is
- Current as at 4/07/2018
- Subject to change without notice
- Not intended for design use,
a LANDGATE APPROVED copy
should be obtained for such purposes.

THIS SURVEY SHEET WILL BE
REPLACED BY THE SURVEY DATA



MNG Ref: 92657dp-1276c



GOVERNMENT OF
WESTERN AUSTRALIA



DEPOSITED PLAN

4 127 10

SURVEY SHEET