



VERSION	AMENDMENT	AUTHORISED BY	DATE

HELD BY LANDGATE IN DIGITAL FORMAT ONLY



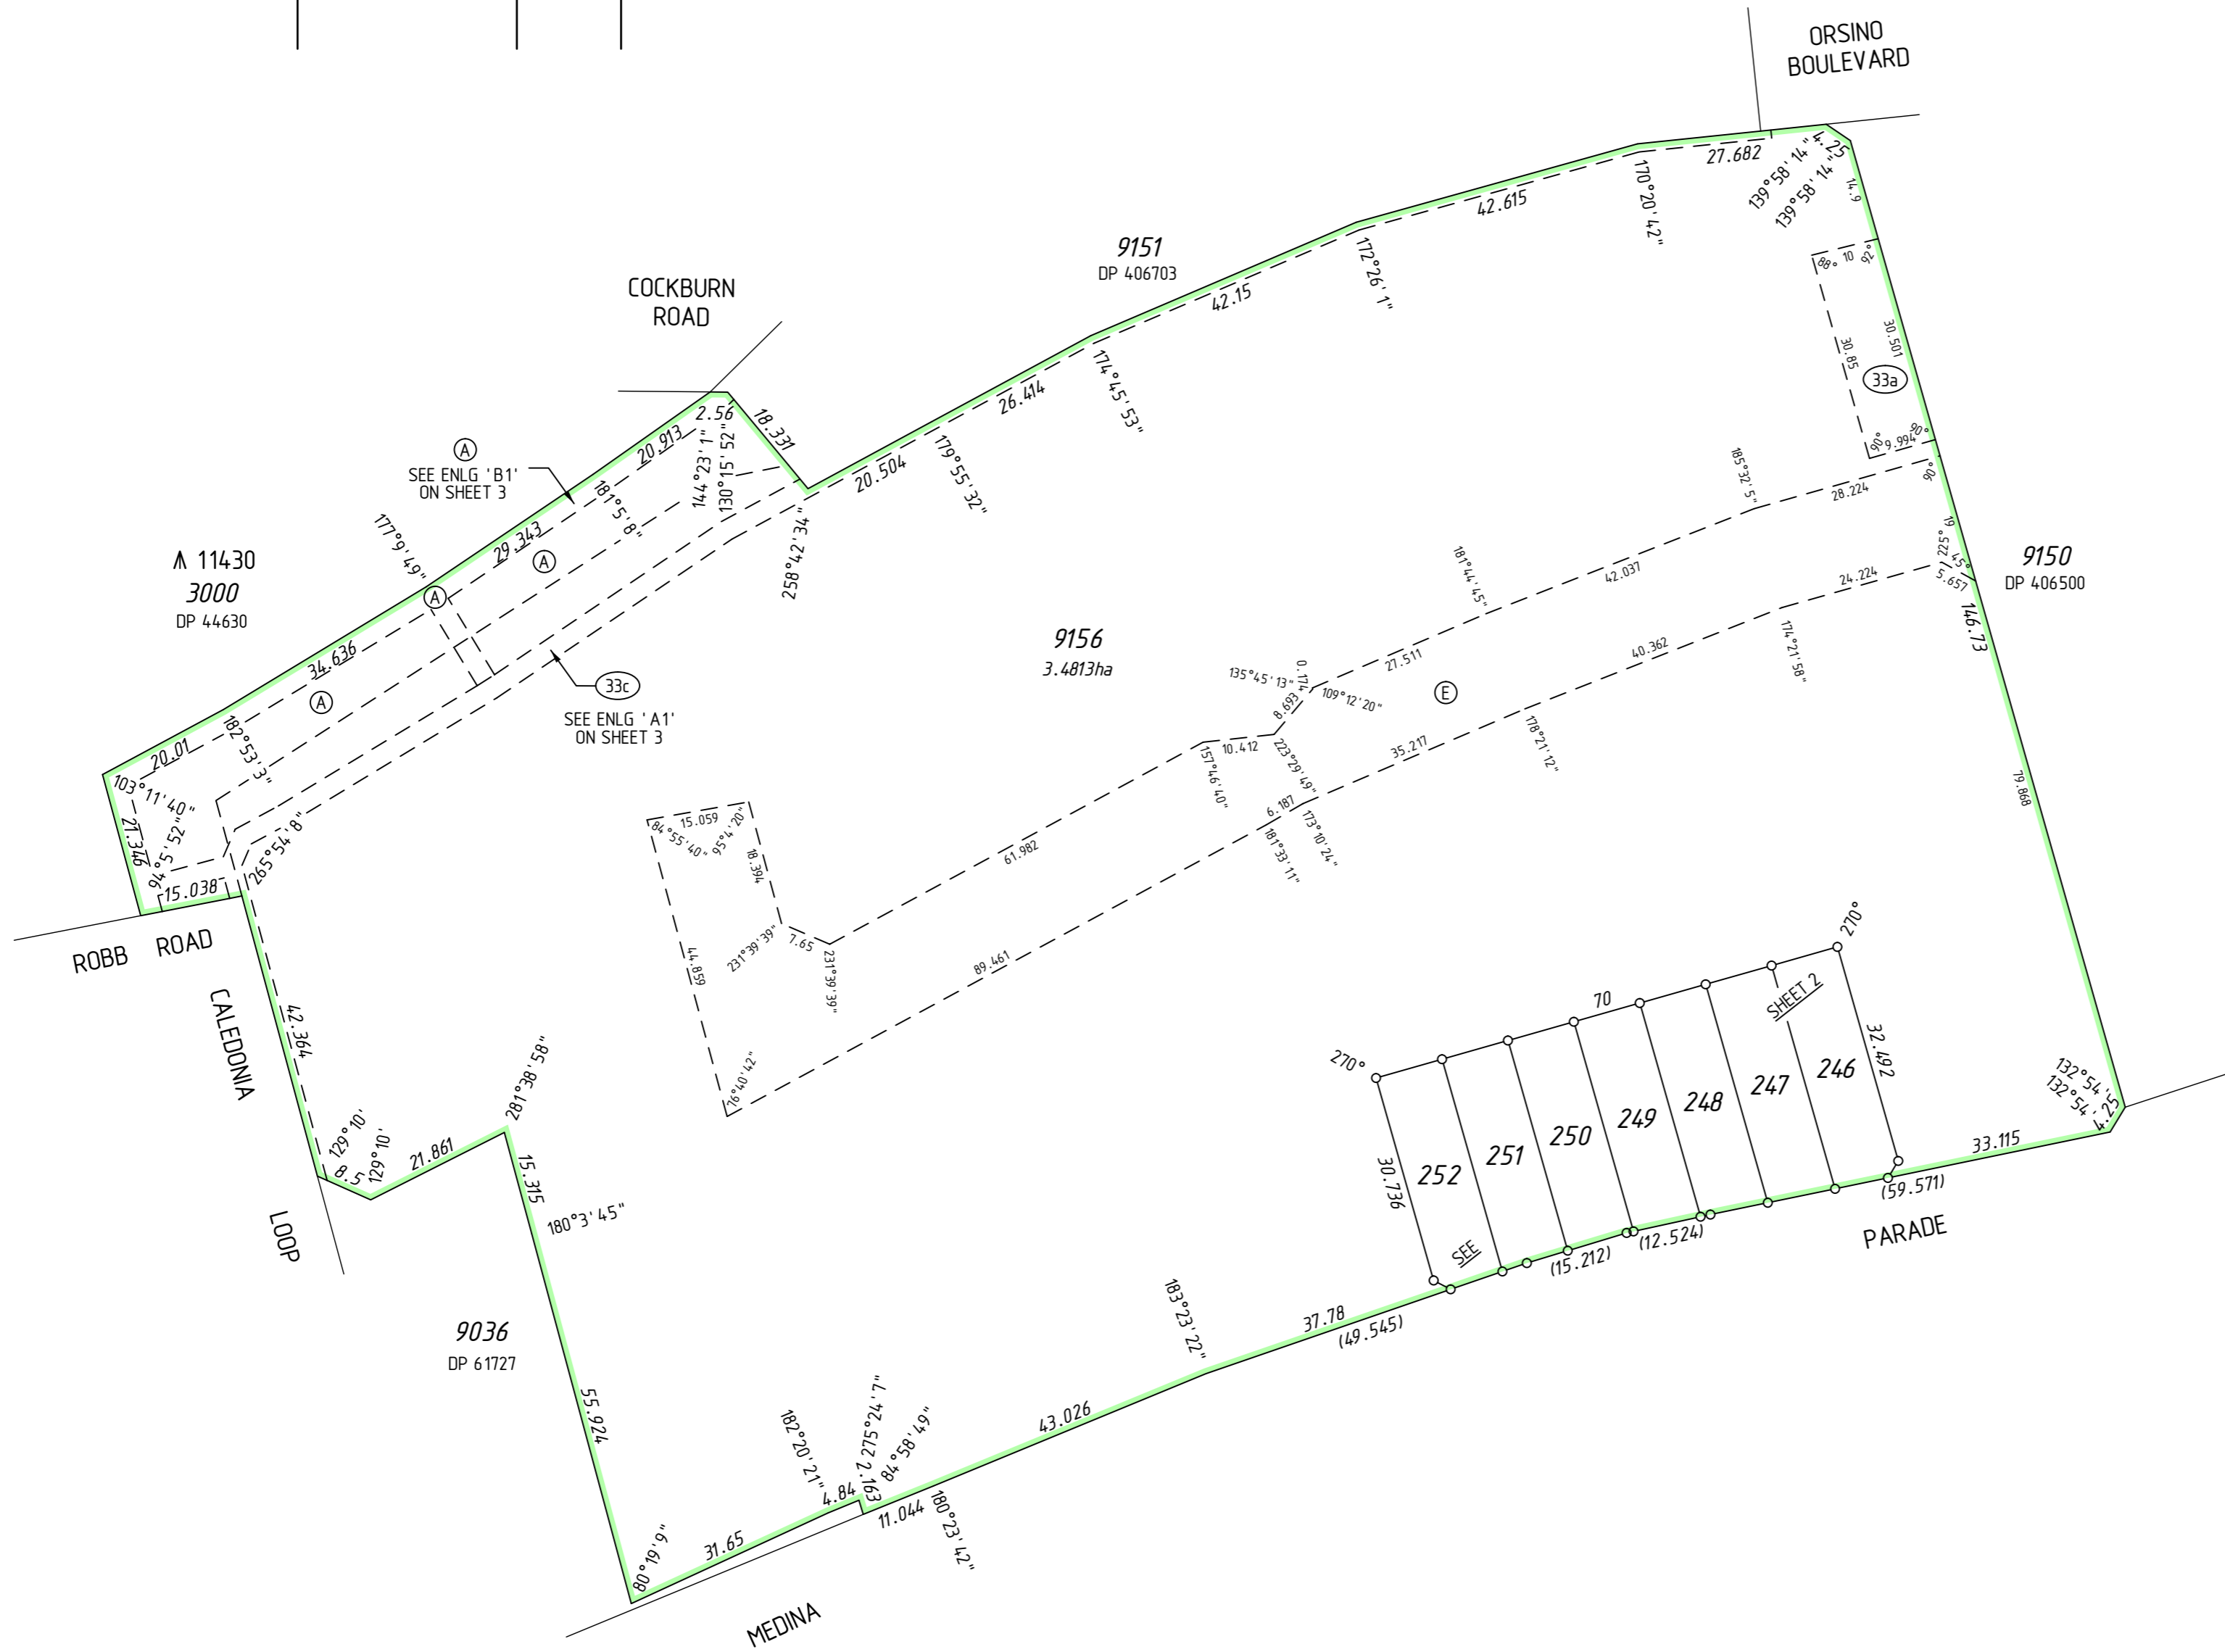

INTERESTS AND NOTIFICATIONS

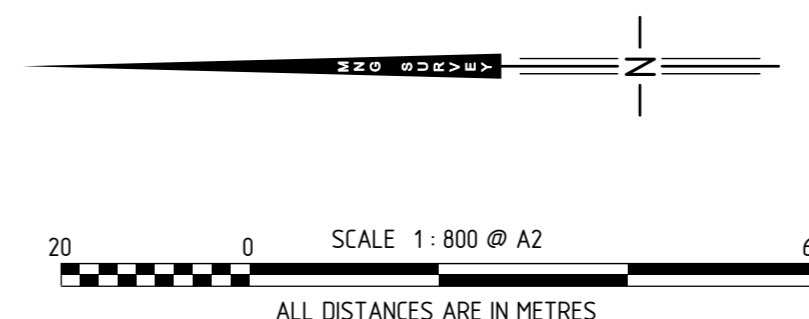SUBJECT	PURPOSE	STATUTORY REFERENCE	ORIGIN	LAND BURDENED	BENEFIT TO	COMMENTS
(E)	EASEMENT		DOC L451484	LOT 9156	WATER CORPORATION	
(33a)	EASEMENT (Drainage)	SEC 167 OF THE P. & D. ACT REG 33 (a)	DP 77263	LOT 9156	CITY OF COCKBURN	
(A)	EASEMENT	SEC 195 OF THE LAA	DOC N534847	LOT 9156	CITY OF COCKBURN	
(33c)	EASEMENT (Electricity Supply)	SEC 167 OF THE P. & D. ACT REG 33 (c)	DP 406702	LOT 9156	ELECTRICITY NETWORKS CORPORATION	
	RESTRICTIVE COVENANT	SEC 136D OF THE TLA	THIS PLAN & DOC	ALL LOTS EXCEPT 9156	ALL LOTS EXCEPT 9156	




MNG
 MC MULLEN NOLAN GROUP
 PO Box 3526, Success W.A. 6964
 Tel: (08) 6436 1599
 Fax: (08) 6436 1500
 Email: info@mngsurvey.com.au
 MNG Ref : 92657dp-1277c - Stage 6B - DP4.12712.CSD

TYPE	FREEHOLD	S.S.A.	YES
PURPOSE	SUBDIVISION		
PLAN OF	LOTS 246-252, 9156 AND RESTRICTIVE COVENANT		
FORMER TENURE	LOT 200 ON DP 406702 C.T. 2920-107		
LOCAL AUTHORITY	CITY OF COCKBURN		
LOCALITY	NORTH COOGEE		
D.O.L. FILE			
FIELD RECORD	96831, 132673		
SURVEYOR'S CERTIFICATE - REG 54 I, Matthew B. WEBB hereby certify that this plan is accurate and is a correct representation of the - (a) *survey, and/or (b) *calculations from measurements recorded in the field records, [* delete if inapplicable] undertaken for the purposes of this plan and that it complies with the relevant written law(s) in relation to which it is lodged.			
LICENSED SURVEYOR	DATE		
LOGGED			
DATE	FEE PAID	ASSESS No.	
I.S.C.			
EXAMINED			
DATE			
WESTERN AUSTRALIAN PLANNING COMMISSION FILE 154598			
Delegated under S. 16 P&D Act 2005			
DATE			
IN ORDER FOR DEALINGS			
SUBJECT TO			
FOR INSPECTOR OF PLANS AND SURVEYS			
DATE			
APPROVED			
REG26A (4)			
INSPECTOR OF PLANS AND SURVEYS			
DATE			
 			
DEPOSITED PLAN <h1>4 12712</h1>			
SHEET 01 OF 03 SHEETS (PLUS SURVEY SHEETS) VERSION 1			

FOR HEADING SEE SHEET 1

FOR INTERESTS AND NOTIFICATIONS
SEE SHEET 1

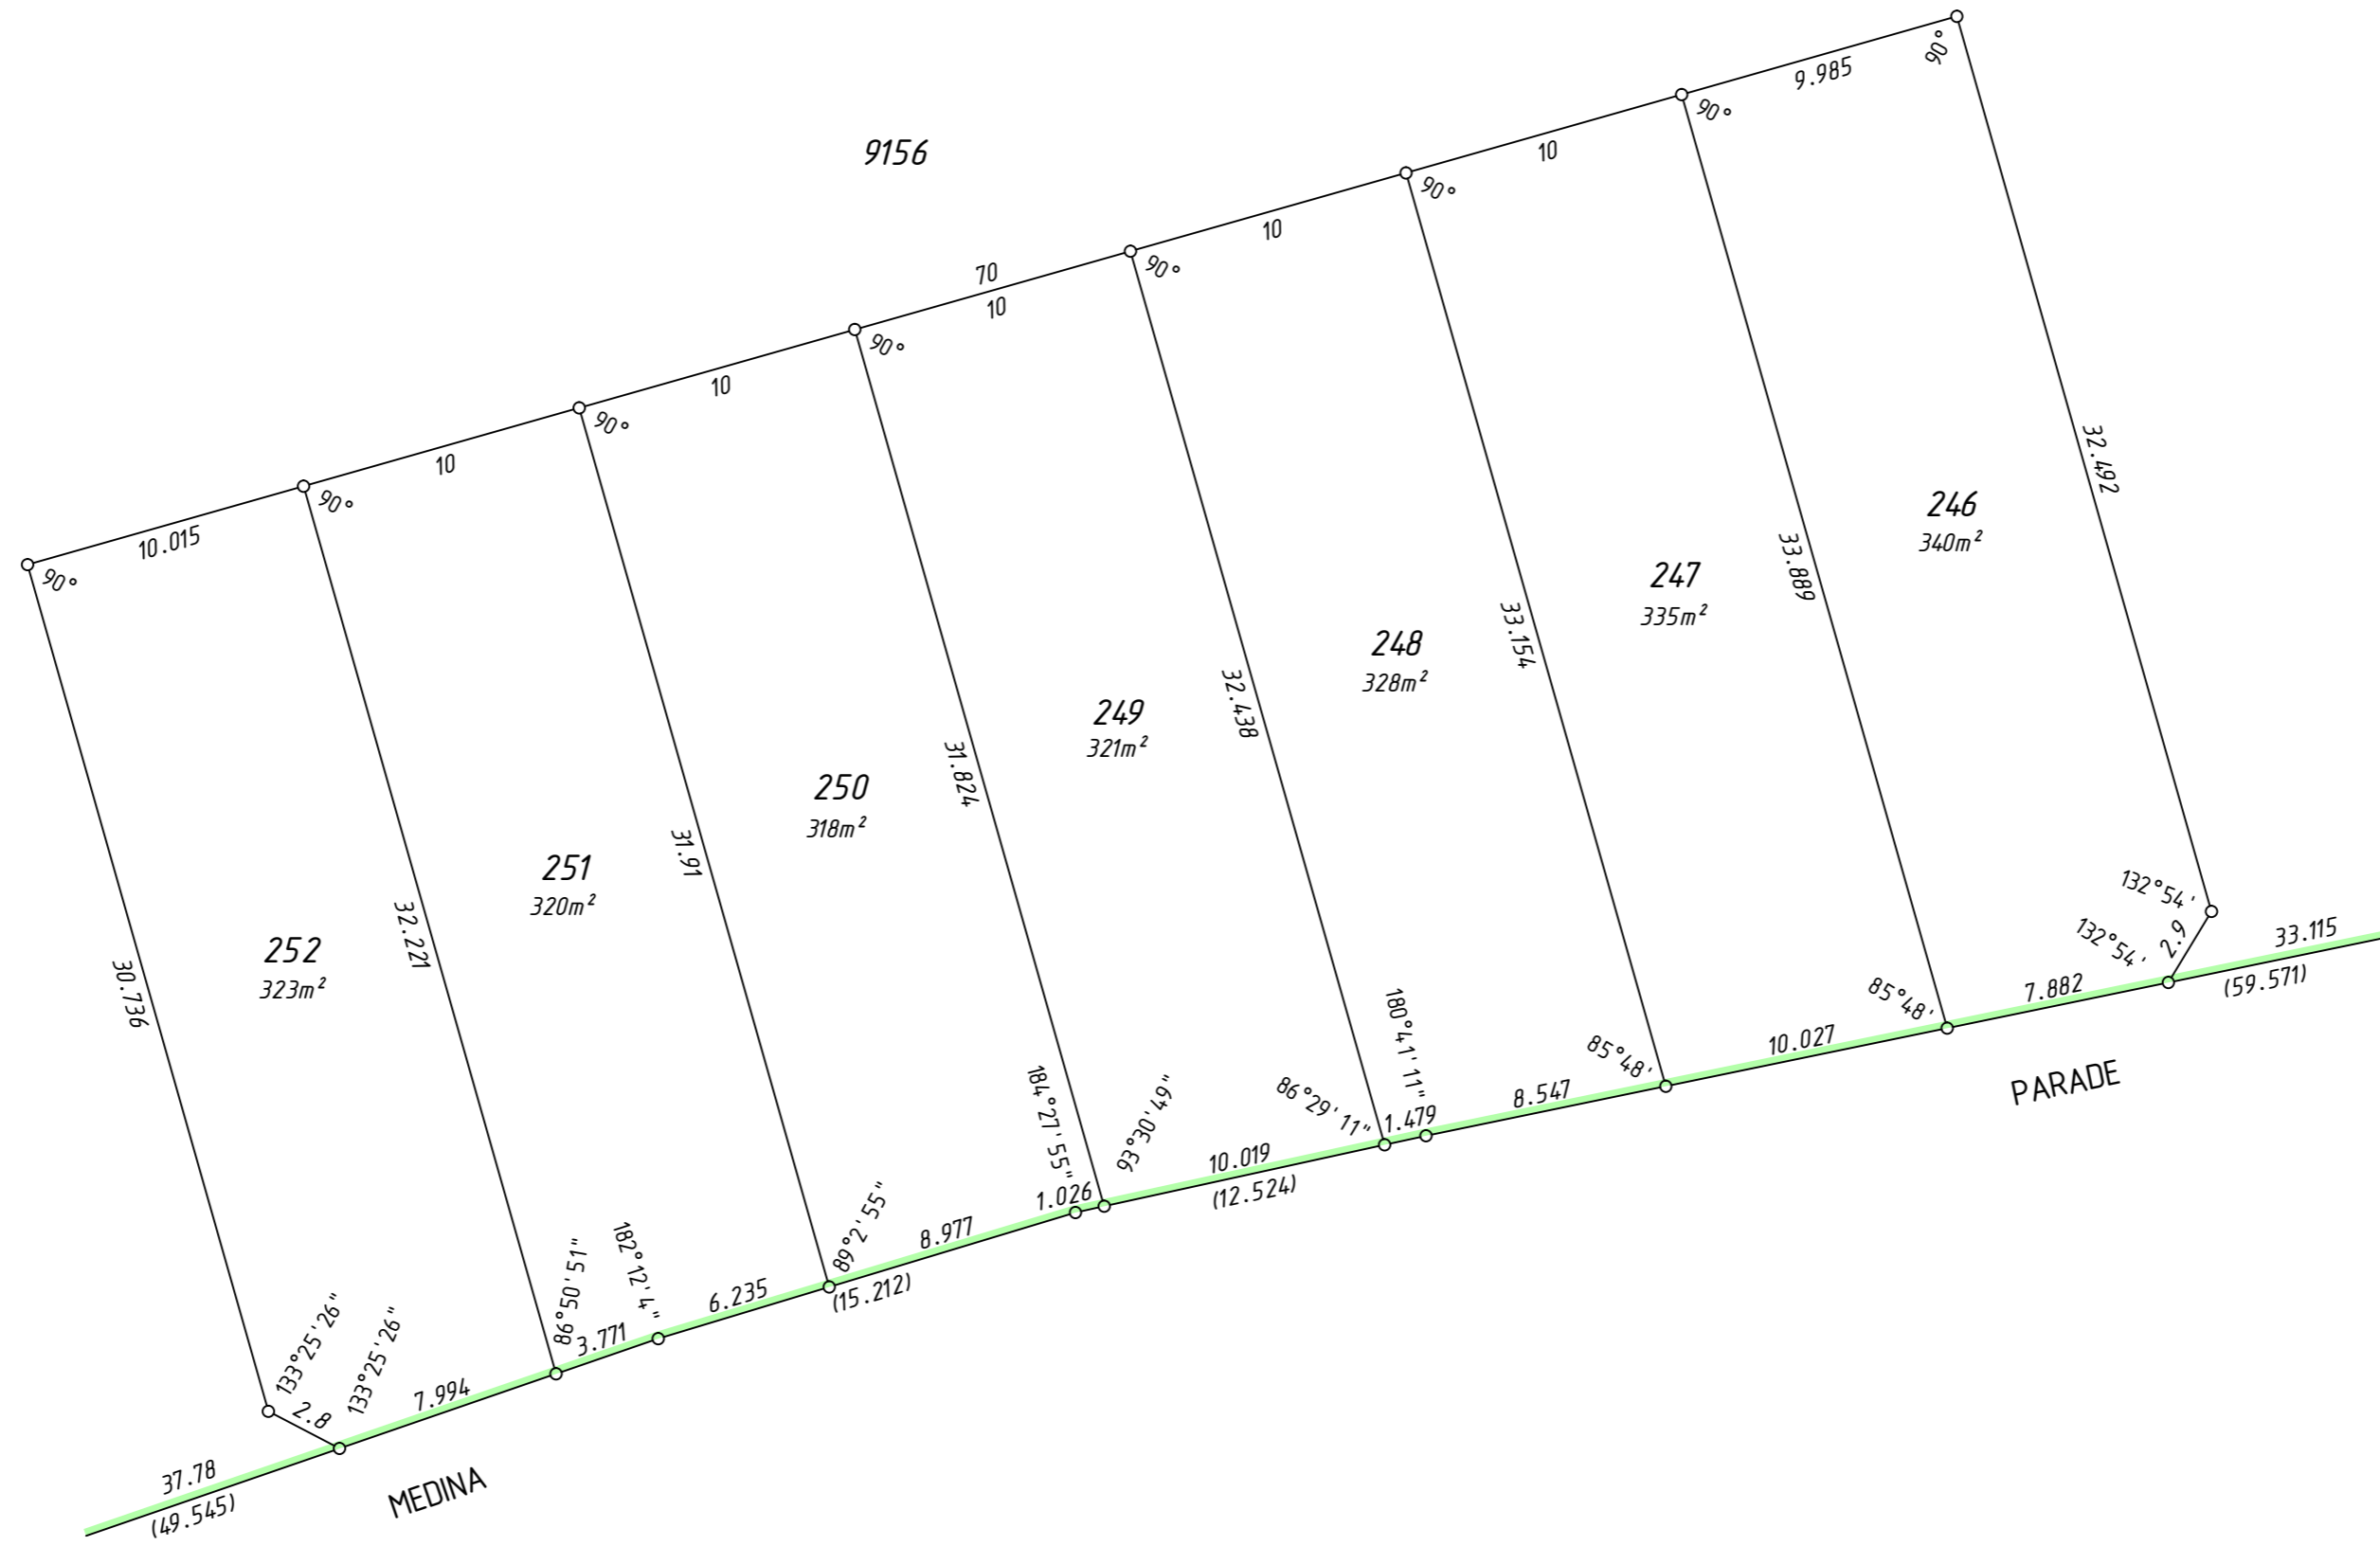

SURVEY CARRIED OUT UNDER REG 26A
SPECIAL SURVEY AREA GUIDELINES
SEE SURVEY SHEETS FOR SURVEY INFORMATION
USE ONLY THE SURVEY SHEET/S WHEN DETERMINING
THE TRUE FINAL POSITION AND TYPE OF ALL SURVEY
MARKS PLACED PERTAINING TO THIS PLAN.



MNG Ref : 92657dp-1277c - Stage 6B - DP4 12712 .CSD

FINAL

LICENSED SURVEYOR


DATE



DEPOSITED PLAN

4 12712


SHEET 02 OF 03 SHEETS
VERSION 1

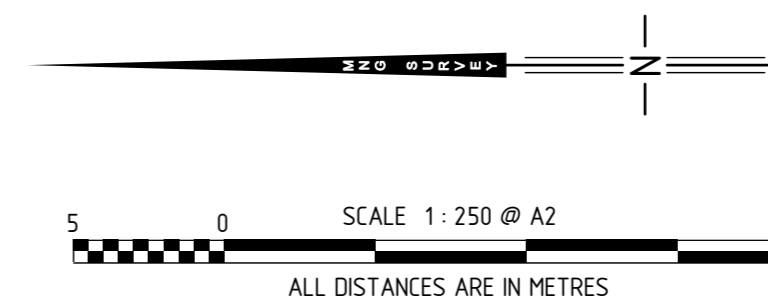

HELD BY LANDGATE IN DIGITAL FORMAT ONLY

FOR HEADING SEE SHEET 1

FOR INTERESTS AND NOTIFICATIONS
SEE SHEET 1

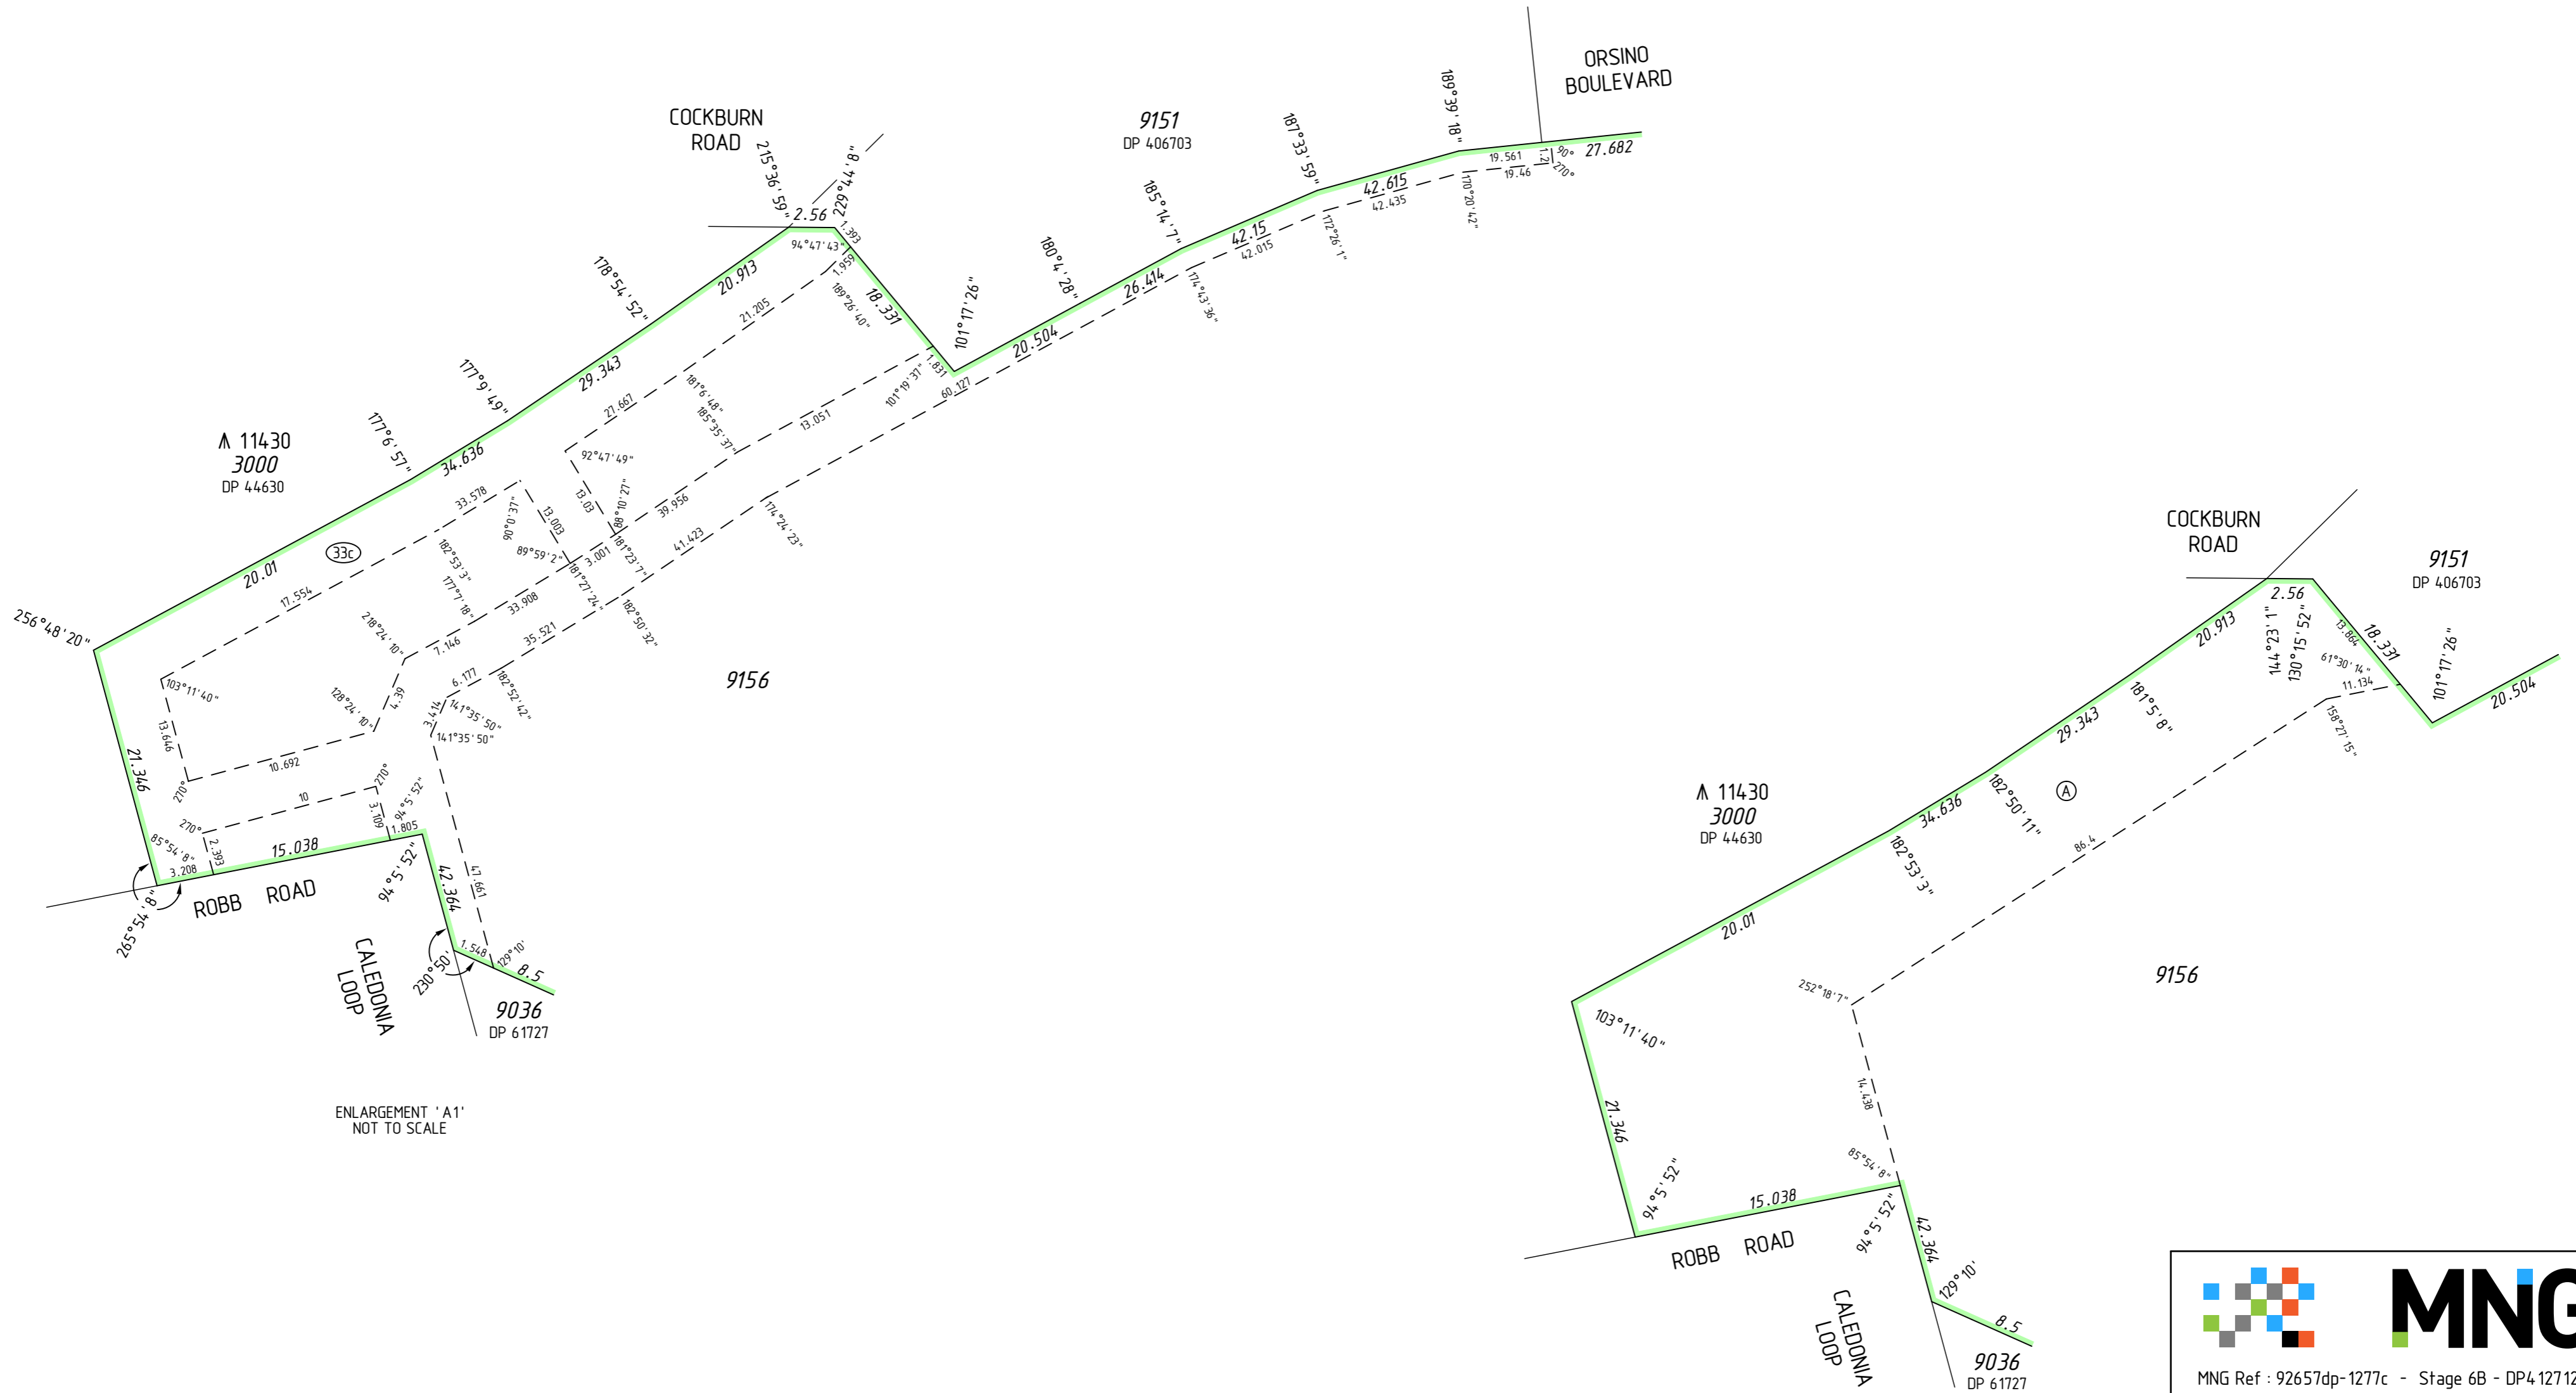

ENLARGEMENT 'A1'
NOT TO SCALE

ENLARGEMENT 'B1'
NOT TO SCALE



MNG Ref : 92657dp-1277c - Stage 6B - DP4 12712.CSD

FINAL	
LICENSED SURVEYOR	DATE



DEPOSITED PLAN
4 12712
 SHEET 03 OF 03 SHEETS
 VERSION 1



FOR HEADING SEE SHEET 1

THIS SURVEY SHEET WILL BE
REPLACED BY THE SURVEY DATA



MNG Ref: 92657dp-1277c



DEPOSITED PLAN

4 127 12

SURVEY SHEET